


RIPCORD®
(SEE IWSDET-112)

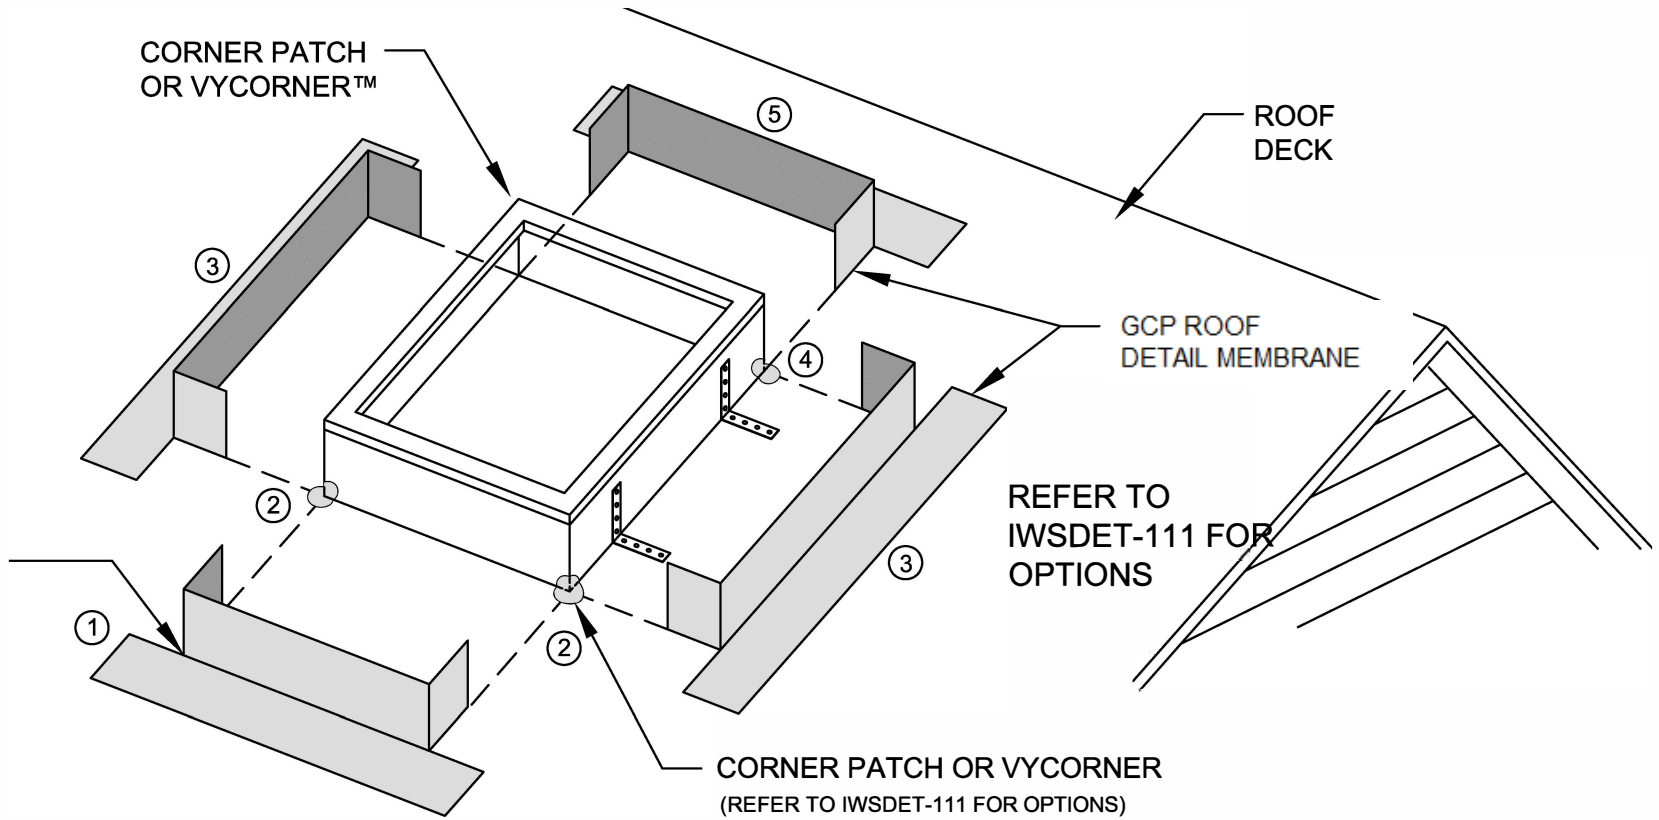

NOTES:

1. VISIT GCPAT.COM FOR THE MOST CURRENT DETAILS AND INSTALLATION VIDEO
2. REFER TO PRODUCT DATA SHEETS ON WEBSITE FOR FURTHER INFORMATION
3. RIPCORD HAS BEEN REMOVED ALONG JOINT BETWEEN ROOF AND SKYLIGHT FOR EASE OF INSTALLATION
4. INSTALL GCP ROOF DETAIL MEMBRANE IN ORDER AS SHOWN BY NUMBERS
5. INTEGRATE GCP ROOF DETAIL MEMBRANE AND UNDERLAYMENT TO FORM WATER SHEDDING LAPS, AND EXTEND FROM EAVE TO BELOW SKYLIGHT AND FROM ABOVE SKYLIGHT TO RIDGE
6. INSTALL SKYLIGHT, FLASHING AND ROOF COVERING AS PER MANUFACTURERS' RECOMMENDATION
7. DETERMINE IF SKYLIGHT MATERIALS (GASKET, FLASHING, ETC.) ARE COMPATIBLE WITH GCP ROOF DETAIL MEMBRANE - REFER TO TECHNICAL LETTER 5



SKYLIGHT

GCP ROOF DETAIL MEMBRANE

Drawing: RDMDET-104

Scale: Not to scale

Effective Date: 01/22/18

Supersedes: 02/20/07