


PLAN VIEW

PREPRUFE® CJ TAPE

INJECTION PORT ASSEMBLY
 (POSITION 6- 12 IN, 150- 300 mm FROM OUTSIDE
 CORNER - 4 FT, 1.2 m. VERTICAL SPACING WITH 2
 FT, 0.6 m OFFSET FROM ADJACENT WALL)

COMPARTMENT
 DETAIL
 (REFER TO SCS-017)

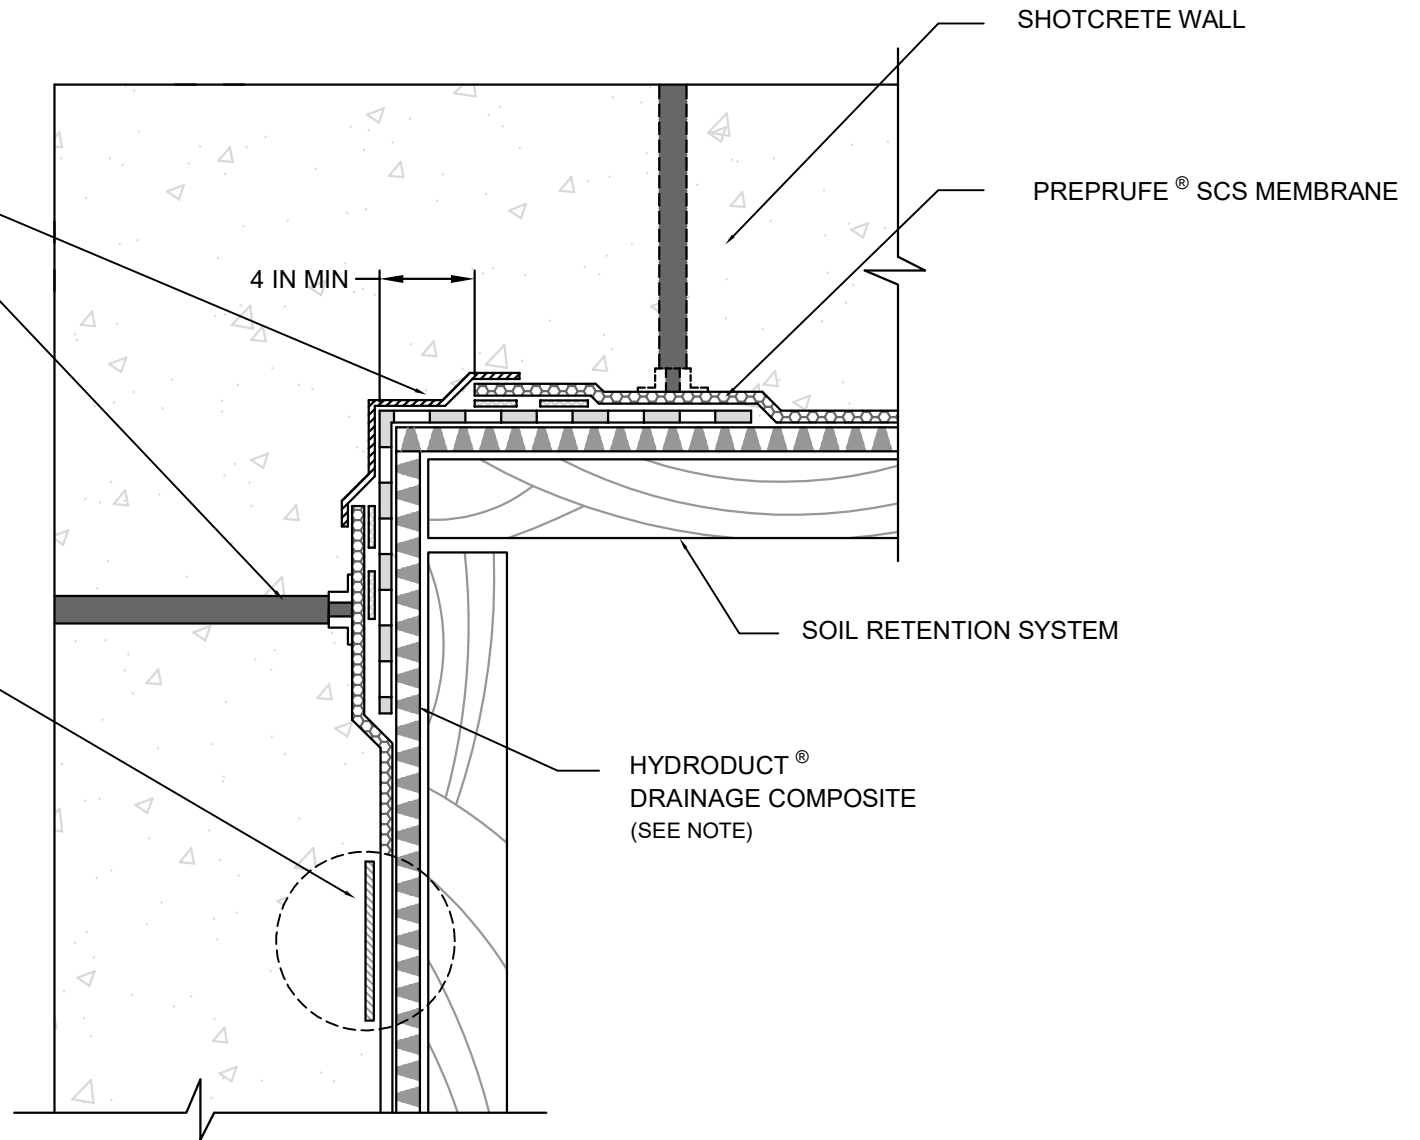

NOTE: IF HYDRODUCT® IS USED AS PART OF THE DRAINAGE SYSTEM, 6 MIL, 1.5 mm POLY IS REQUIRED BETWEEN THE
 HYDRODUCT® AND THE PREPRUFE® SCS MEMBRANE



OUTSIDE CORNER PREPRUFE® SCS WATERPROOFING SYSTEM FOR SHOTCRETE

DRAWING: SCS 016

SCALE: Not to scale

EFFECTIVE DATE: 08/22/2023

SUPERCEDES: 08012016