
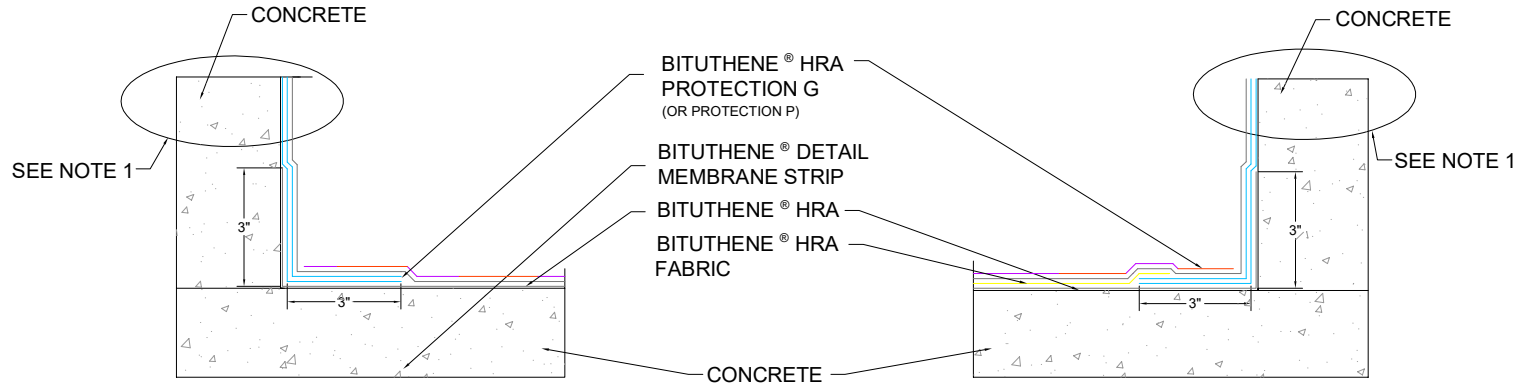


STANDARD ASSEMBLY

FABRIC REINFORCED ASSEMBLY

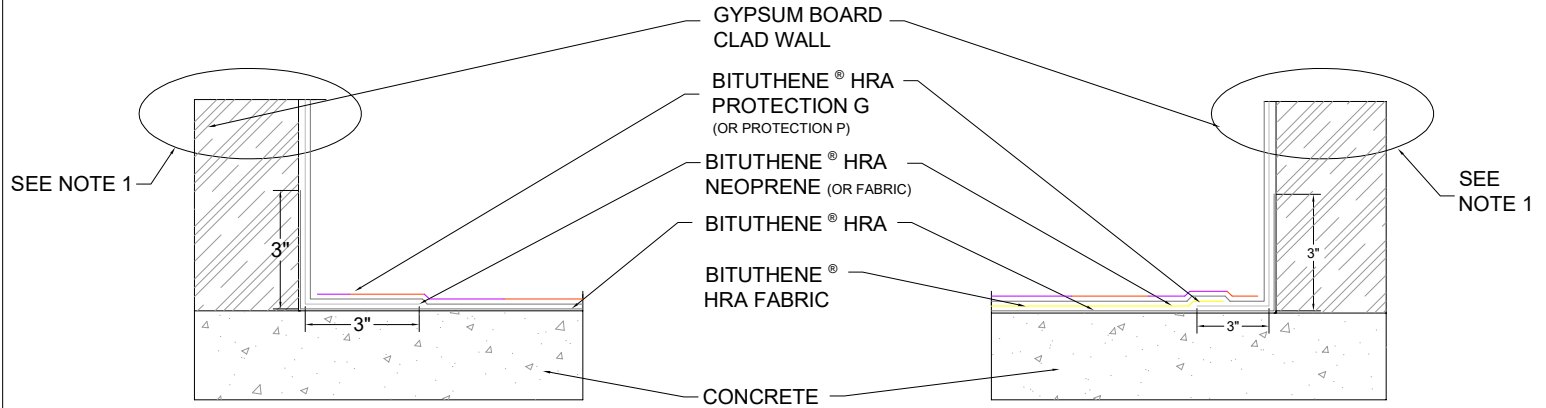

NOTES

- CORNER WILL TRANSITION BY DESIGN OF THE WALL, FOLLOW GCP APPROVED TIE-IN DETAIL
- SUBSTRATE CONDITIONS VARY BY DESIGN. CONSULT WITH GCP REP FOR SPECIFIC CONDITIONS



CORNER TRANSITION BITUTHENE® HRA WATERPROOFING SYSTEM

DRAWING: HRA-012

SCALE: NOT TO SCALE

EFFECTIVE DATE: 03-01-2025

SUPERCEDES: N/A