


VINYL SIDING

WOOD SIDING

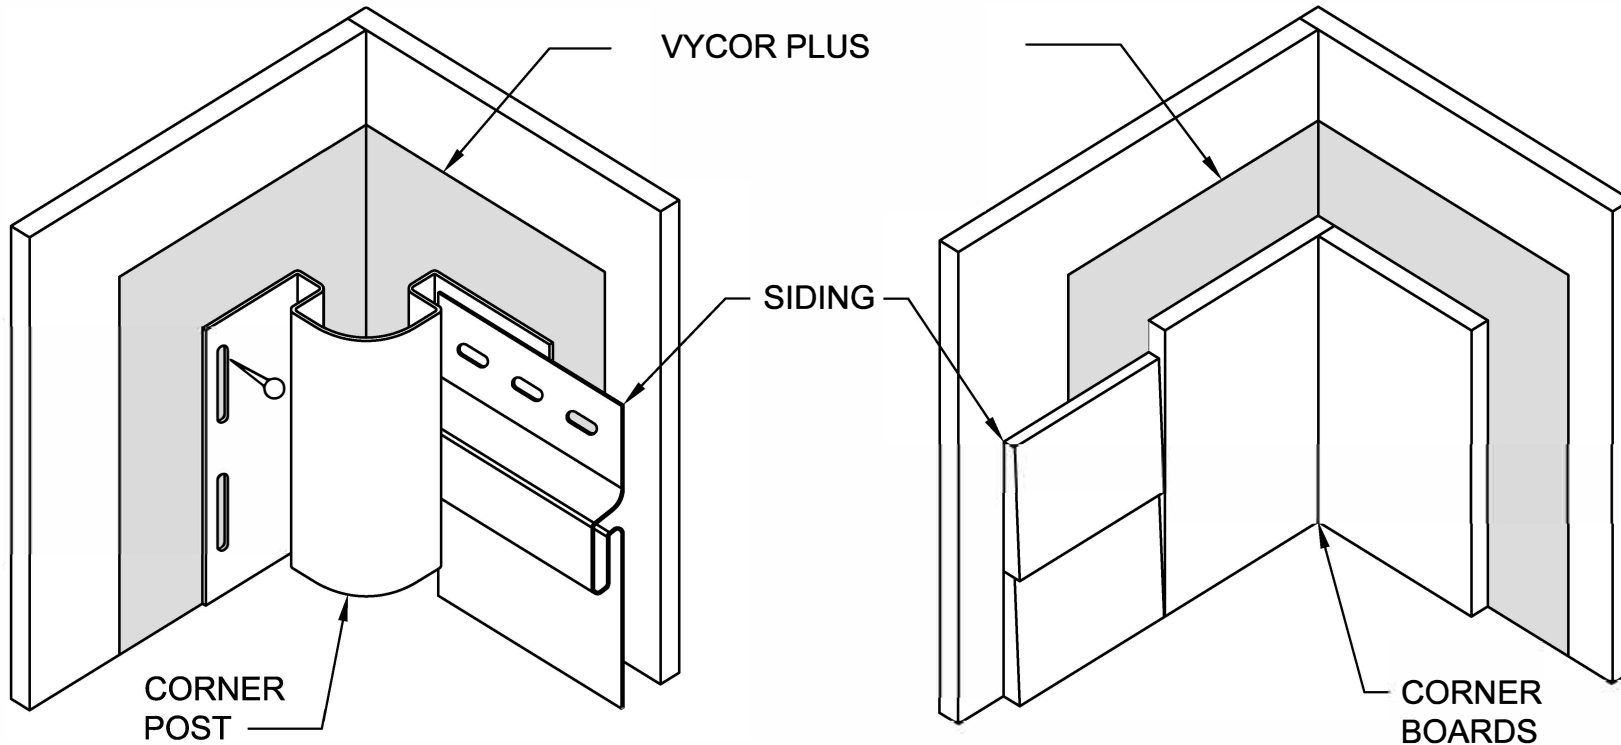

NOTES:

- A. VISIT [GCPAT.COM](http://GCPAT.COM) FOR THE MOST CURRENT DETAILS, INSTALLATION VIDEO AND PRODUCT DATA SHEETS
- B. **RIPCORD®** CAN BE REMOVED FROM VYCOR PLUS FOR EASE OF INSTALLATION
- C. INSTALL VYCOR PLUS AND WEATHER RESISTIVE BARRIER TO FORM WATER-SHEDDING LAPS
- D. REFER TO LOCAL BUILDING CODES FOR WEATHER RESISTIVE BARRIER REQUIREMENTS
- E. EXTEND VYCOR PLUS BEYOND JOINT BETWEEN SIDING AND CORNER POST/BOARDS
- F. INSTALL VYCOR PLUS ON INSIDE CORNER FOR THE HEIGHT OF THE WALL
- G. DETAIL ALSO RELEVANT FOR VYCOR V40 AND VYCOR BUTYL



## WALL-TO-WALL INSIDE CORNER

### VYCOR® PLUS SELF-ADHERED FLASHING

Drawing: VCRDET-503

Scale: Not to scale

Effective Date: 01/31/07

Supersedes: 09/01/05